



FRONT ELEVATION
SCALE: 3/16"=1'-0"

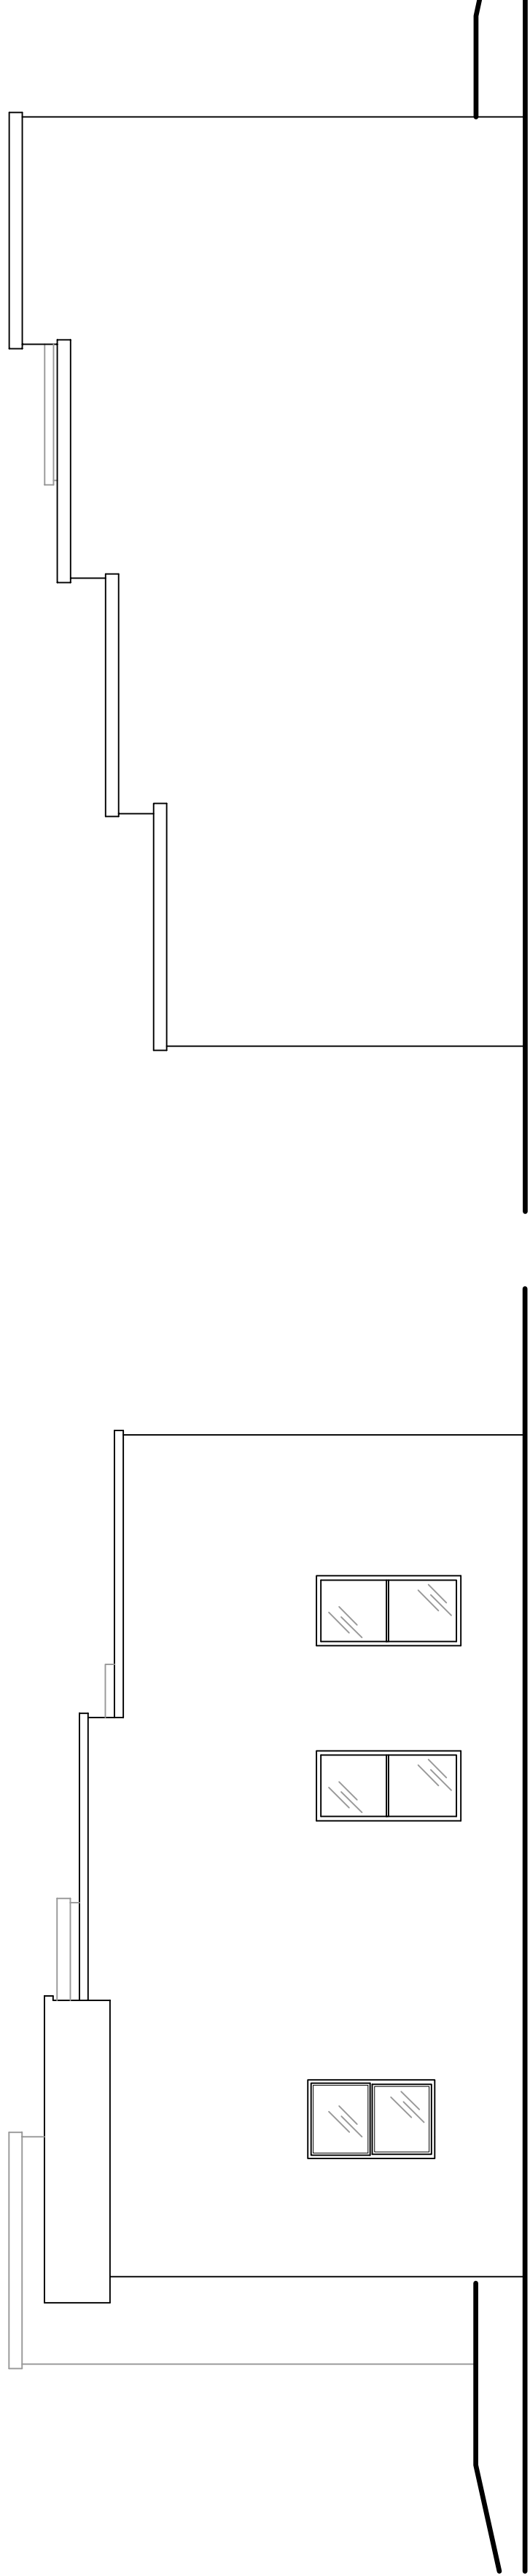

RIGHT ELEVATION
SCALE: 3/16"=1'-0"

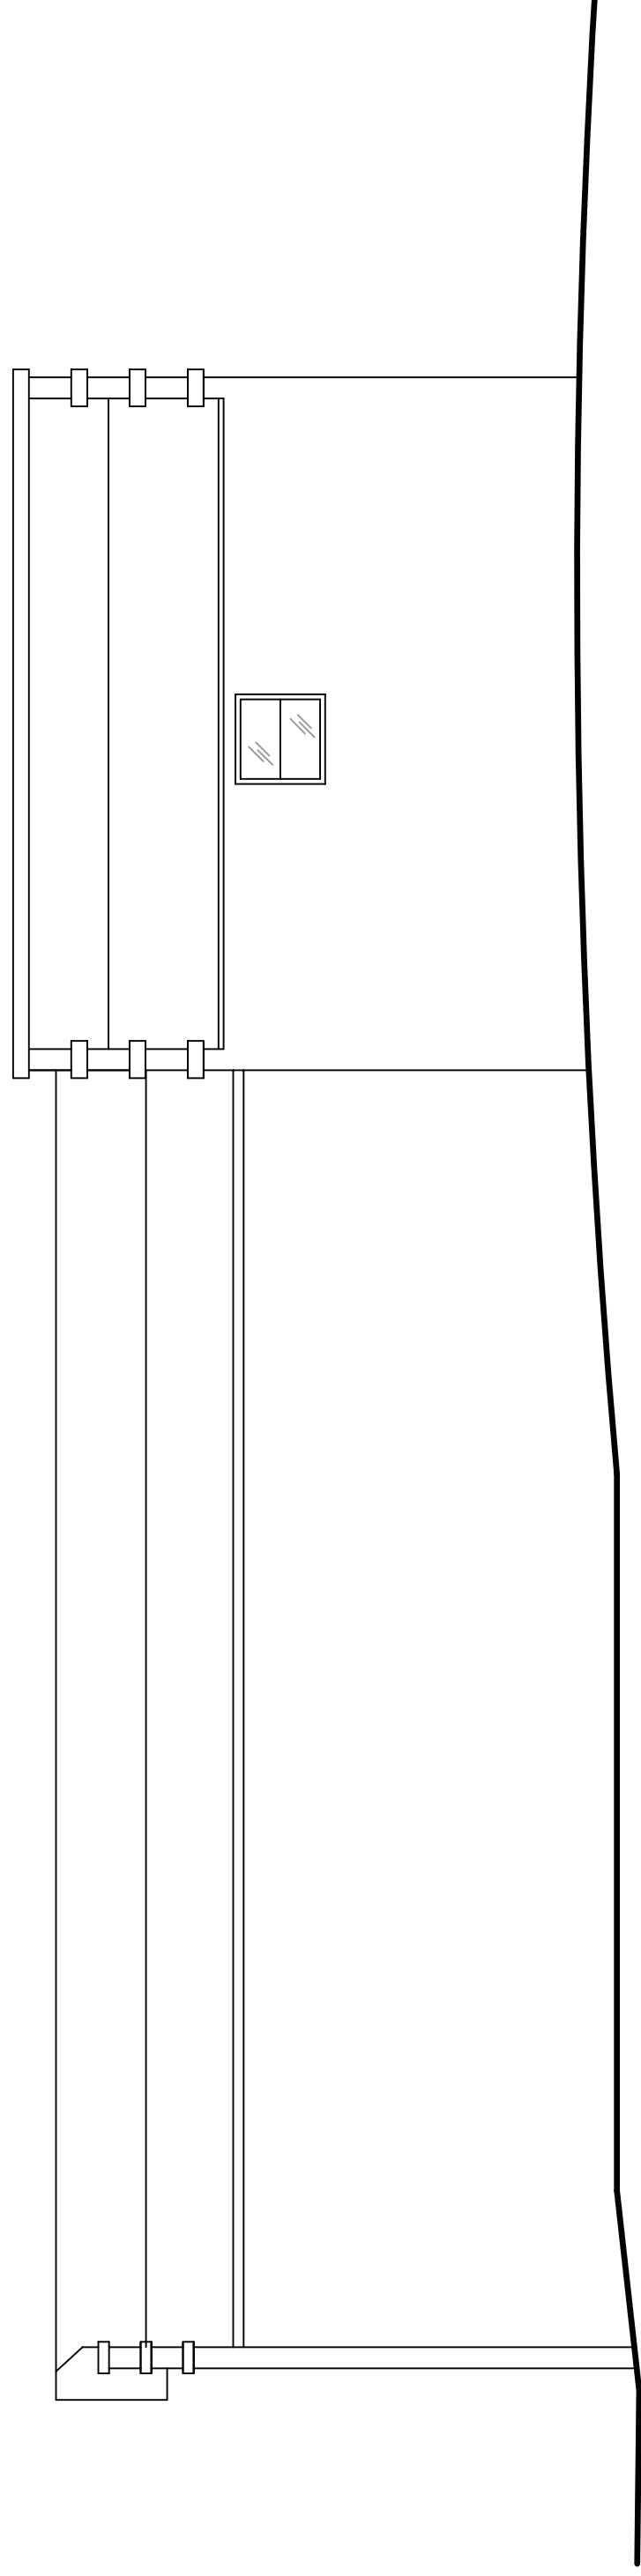


LEFT ELEVATION
SCALE: 3/16"=1'-0"

BACK ELEVATION
SCALE: 3/16"=1'-0"

A NEW SALON/BARBER SHOP FOR J. TRIM

16 NORTH FULTON STREET
RICHWOOD, OHIO 43344
UNION CO.
OWNER: JESSICA (JESS) WASSERBECK

NO.	CORR LTR DATE	REVISED ISSUE DATE

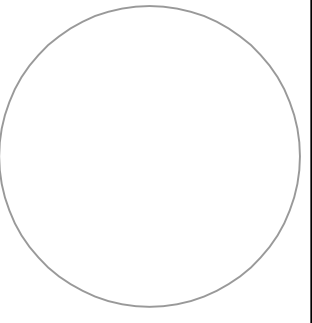

DESIGN BY PROFESSIONAL:
PIZZINO ENGINEERING & CONSULTING, LLC.
WILLIAM J. PIZZINO, P.E.
9495 SR 161
PLAIN CITY, OHIO 43064

CONCEPT BUILDINGS, INC.
MARYSVILLE, OHIO
(937) 644-0605
THIS SHEET: EXTERIOR ELEVATIONS

PROJECT: RENOVATION
DATE: 12-16-08
DRAWN BY: P.R.M.
SCALE: AS NOTED
SHEET: 2 OF 4
A.1