



RIGHT SIDE ELEVATION
SCALE: 3/16"=1'-0"

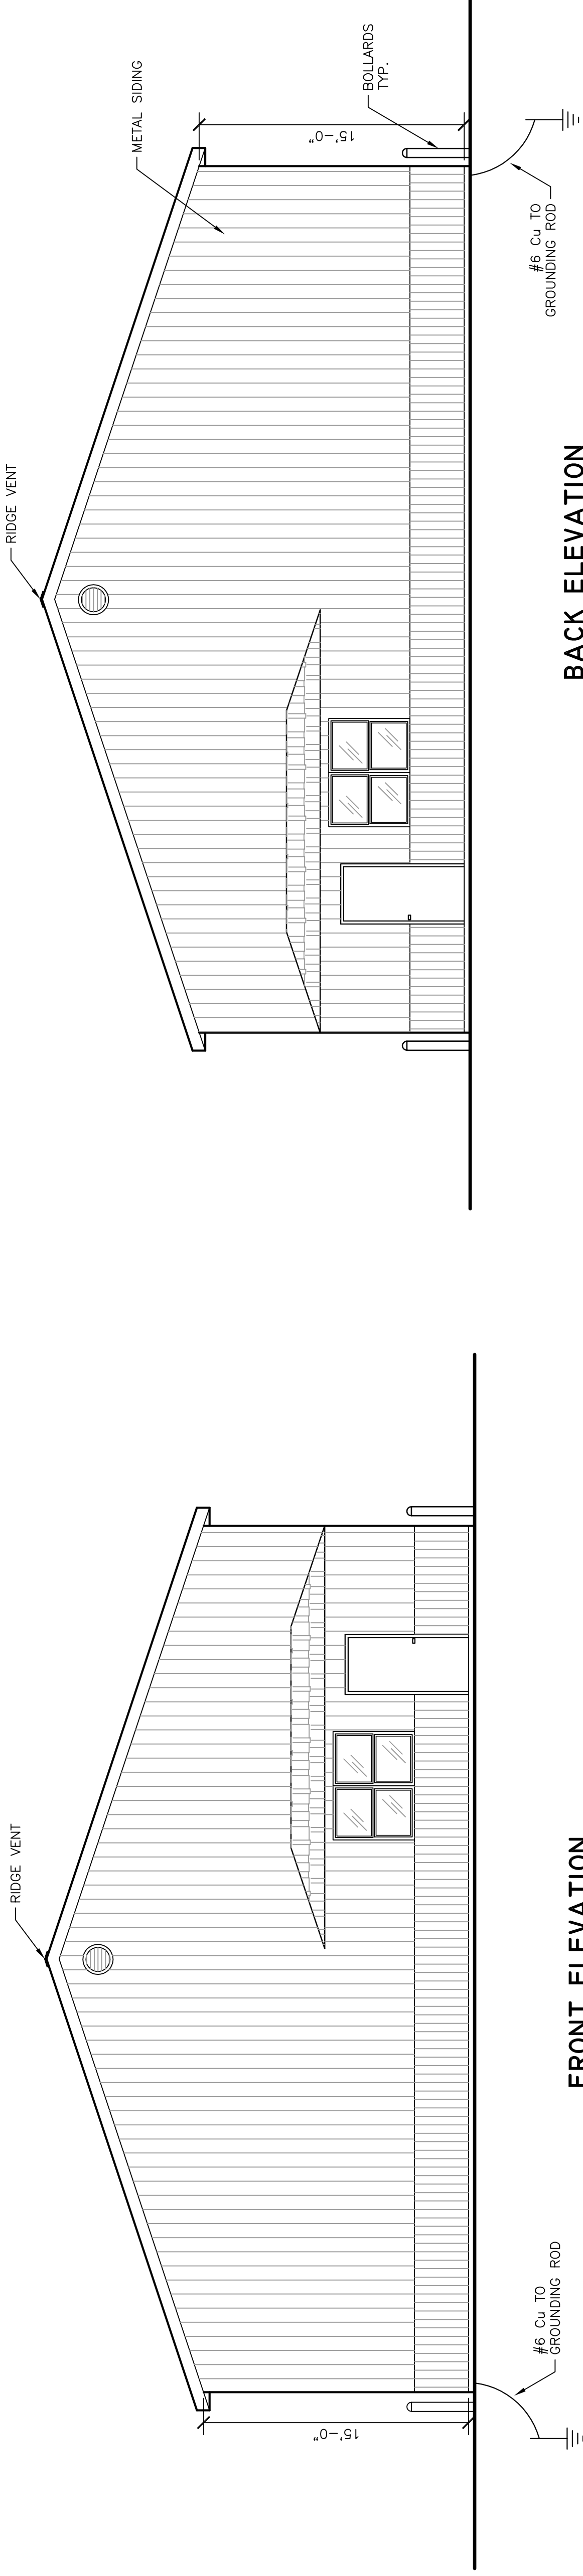


FRONT ELEVATION
SCALE: 3/16"=1'-0"

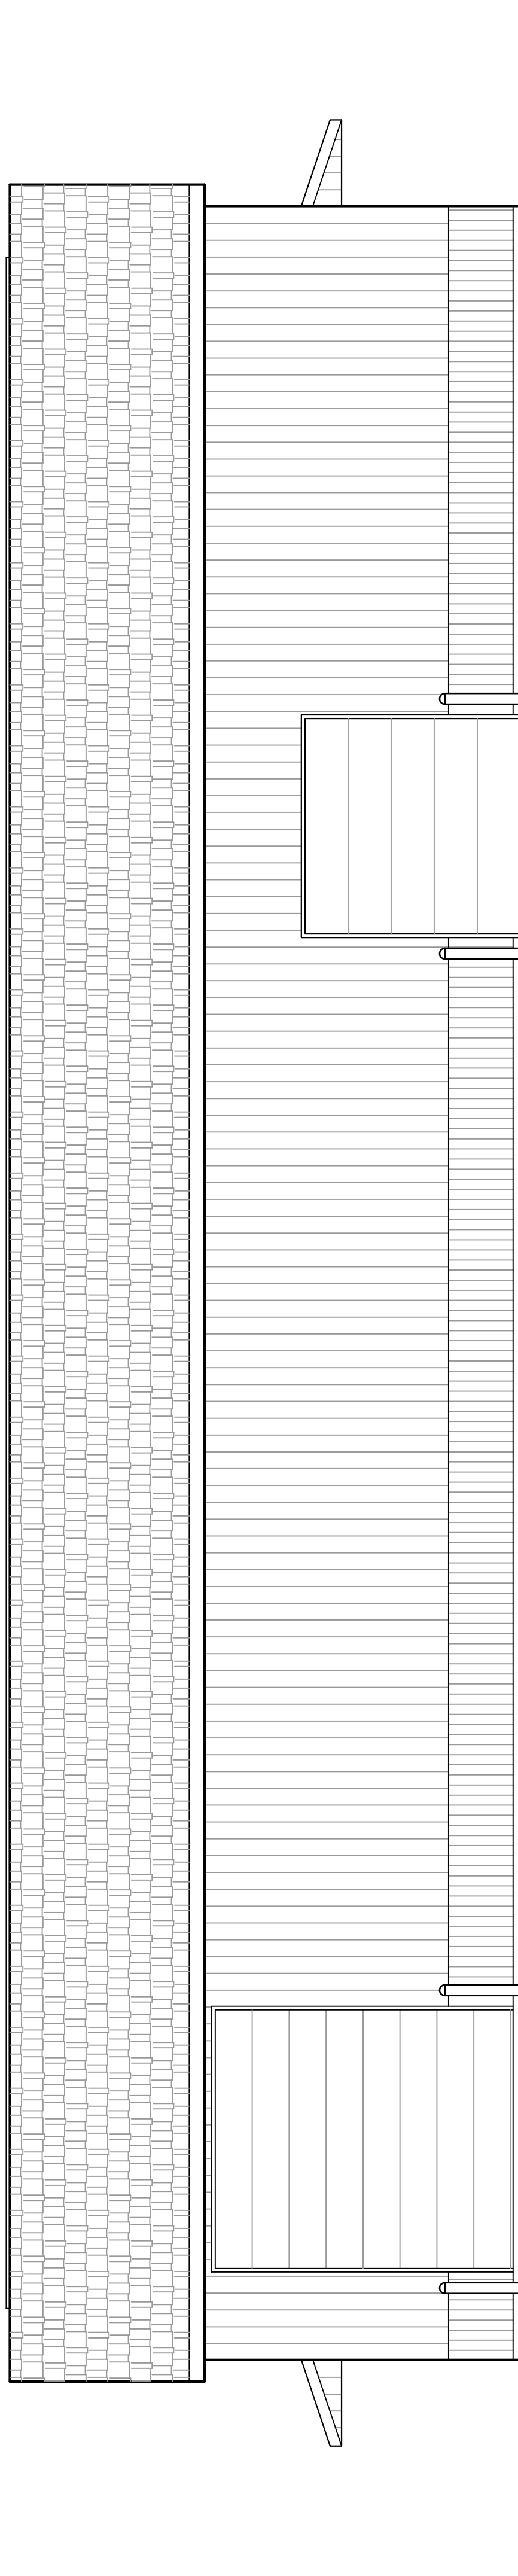

BACK ELEVATION
SCALE: 3/16"=1'-0"

A NEW BUILDING FOR SAM JACKSON
AUTOBODY BLDG #3
RAYMOND, OHIO 43067
UNION CO.
LIBERTY TOWNSHIP

NO.	CORR. LTR. DATE	REVISED ISSUE DATE

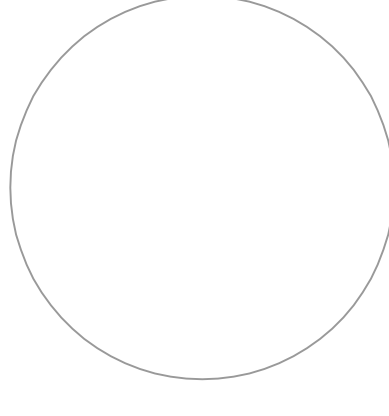

DESIGN BY PROFESSIONAL:
PIZZINO ENGINEERING & CONSULTING, LLC.
WILLIAM J. PIZZINO, P.E.
9495 SR 161
PLAIN CITY, OHIO 43064

CONCEPT BUILDINGS, INC.
MARYSVILLE, OHIO
(937) 644-0605

THIS SHEET:
EXTERIOR ELEVATIONS

PROJECT: NEW BLDG.
DATE: 06-28-07
DRAWN BY: P.R.M.
SCALE: AS NOTED

SHEET: 2 OF 8
A.1