


A NEW RECYCLING BUILDING FOR
LONDON, OHIO
NORTH CENTRAL OHIO SOLID WASTE DISTRICT
233 JENKINSON DRIVE
LONDON, OHIO 43140
MADISON COUNTY


NO.	CORR. LTR. DATE	REVISED ISSUE DATE

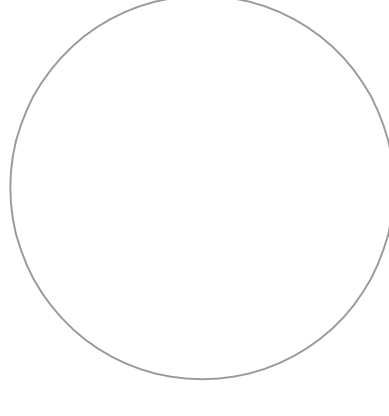


DESIGN BY PROFESSIONAL:
PIZZINO ENGINEERING & CONSULTING, LLC.
WILLIAM J. PIZZINO, P.E.
9495 SR 161
PLAIN CITY, OHIO 43064

CONCEPT BUILDINGS, INC.
MARYSVILLE, OHIO
(937) 644-0605
THIS SHEET: EXTERIOR ELEVATIONS

PROJECT: RECYCLING BLDG
SHEET: 3 OF 9
DATE: 09-19-07
DRAWN BY: P.R.M.
SCALE: AS NOTED
A.1a

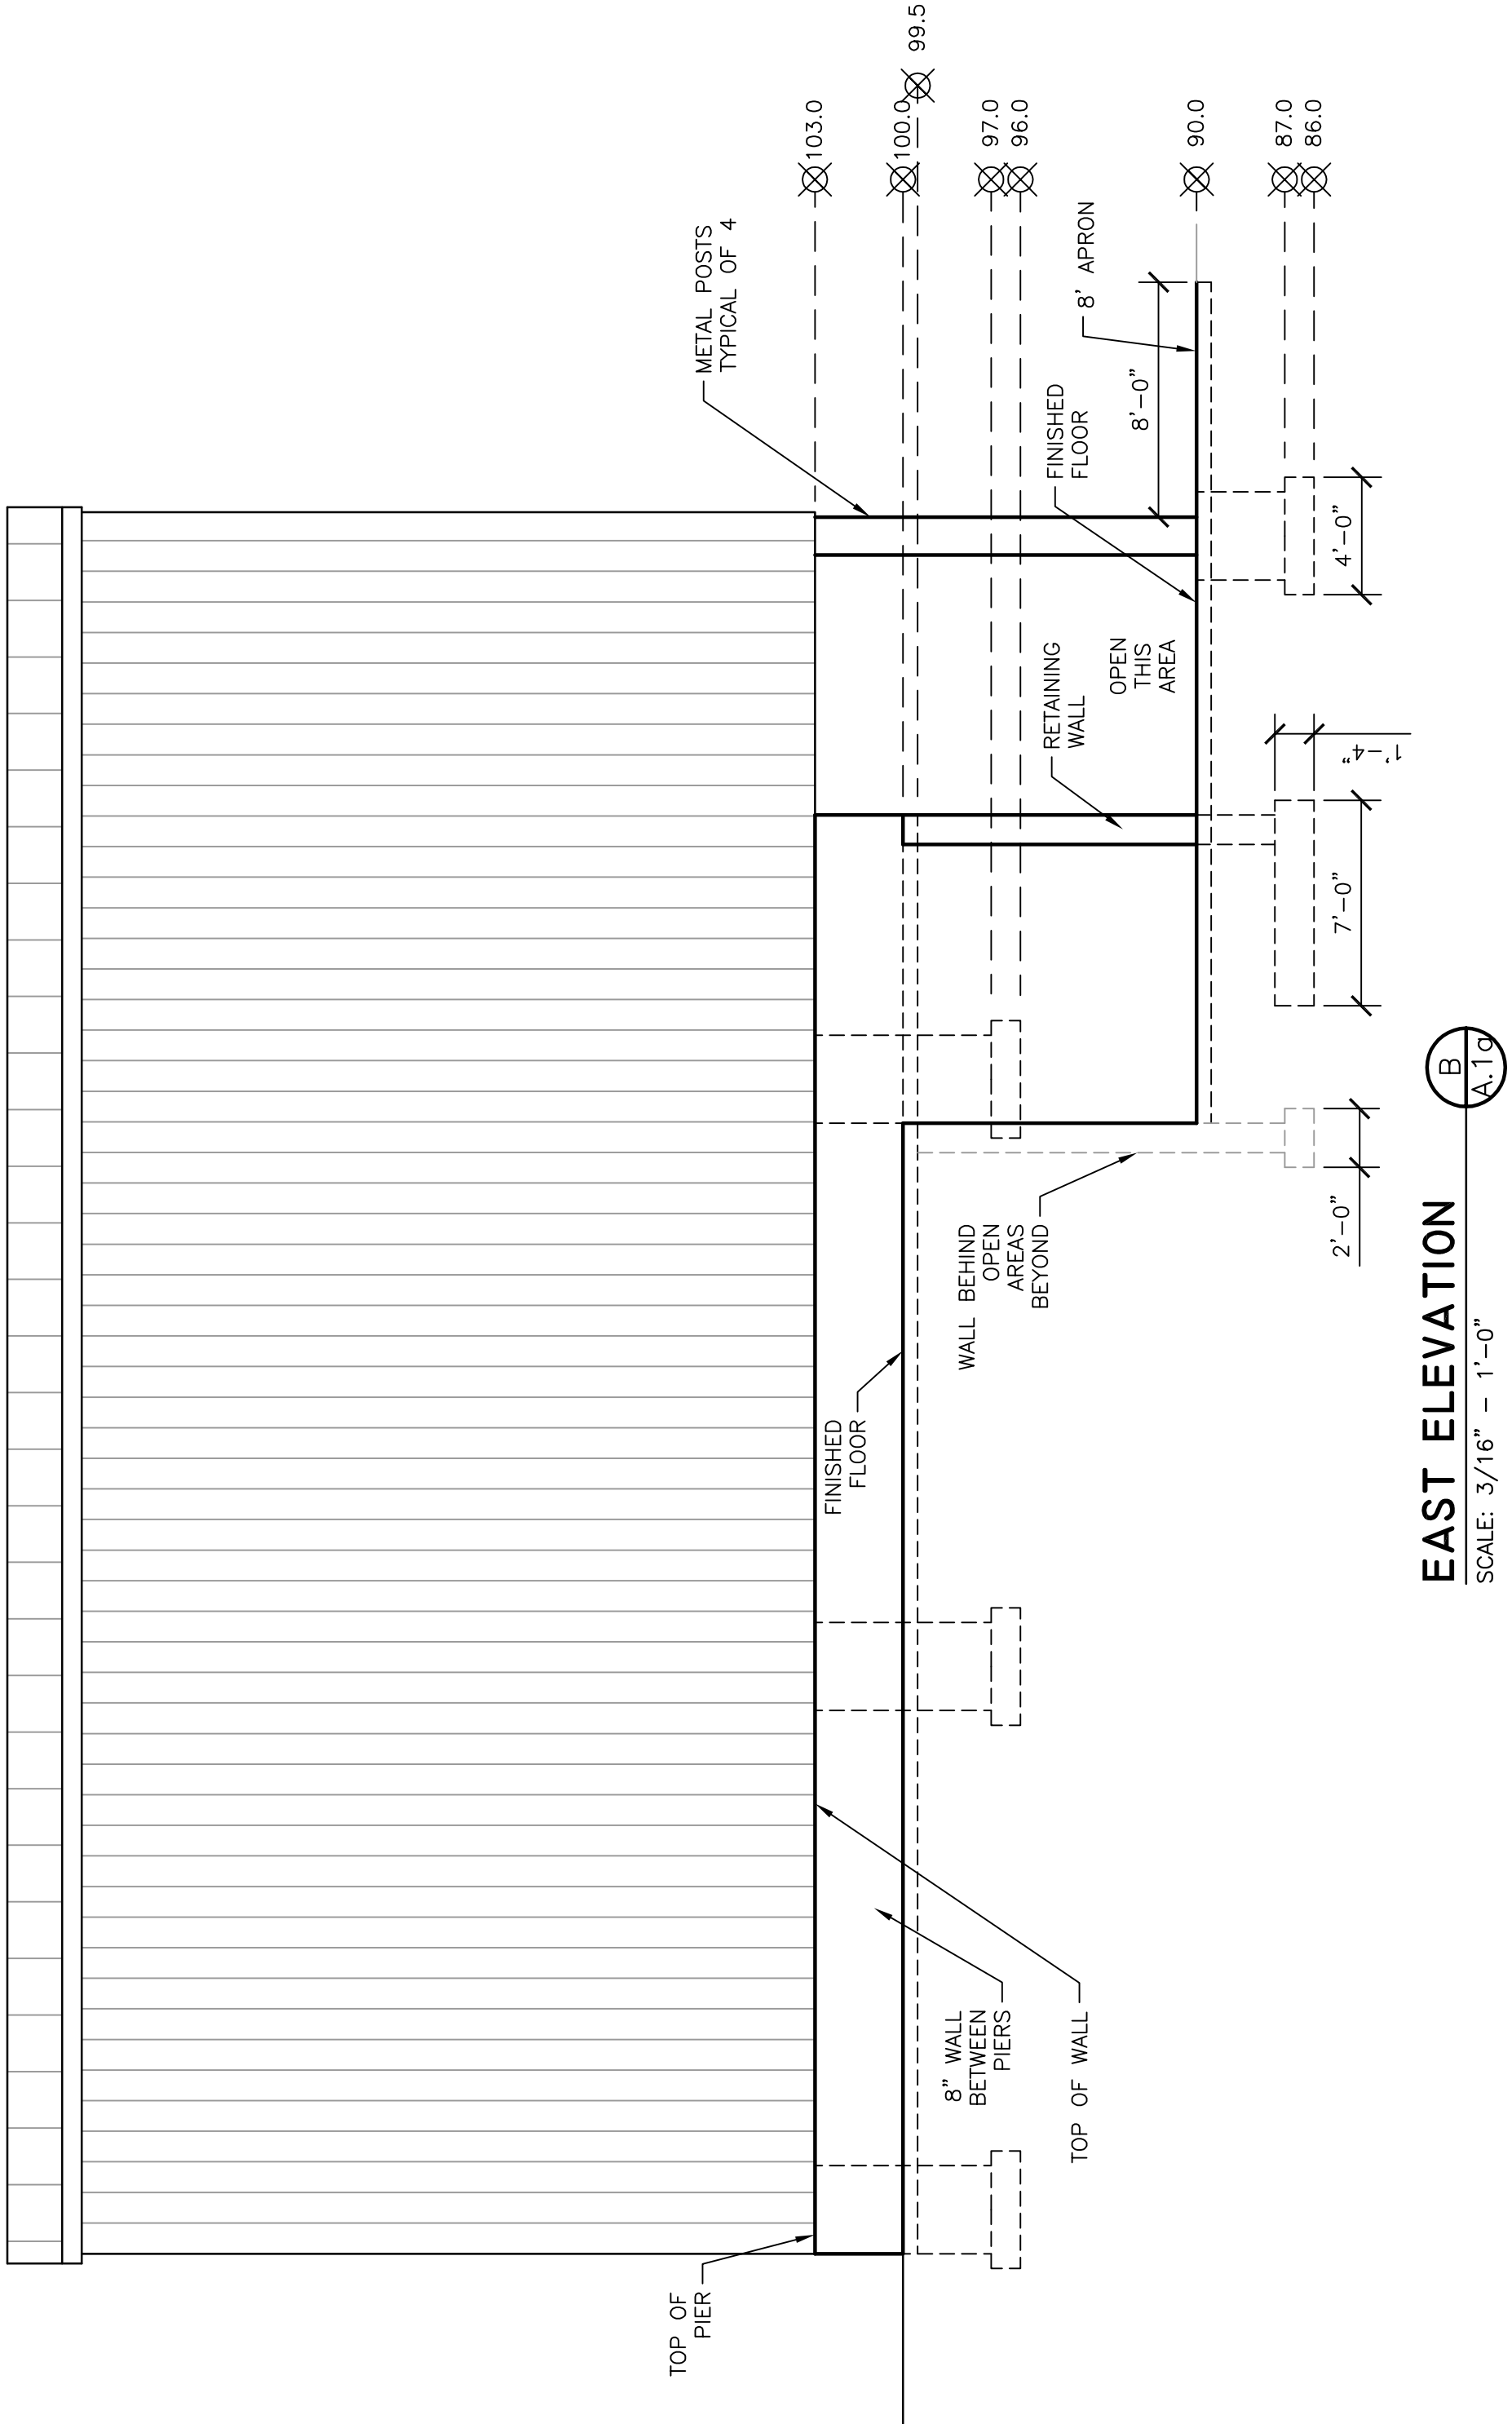

EAST ELEVATION
SCALE: 3/16" = 1'-0"
B
A.1a

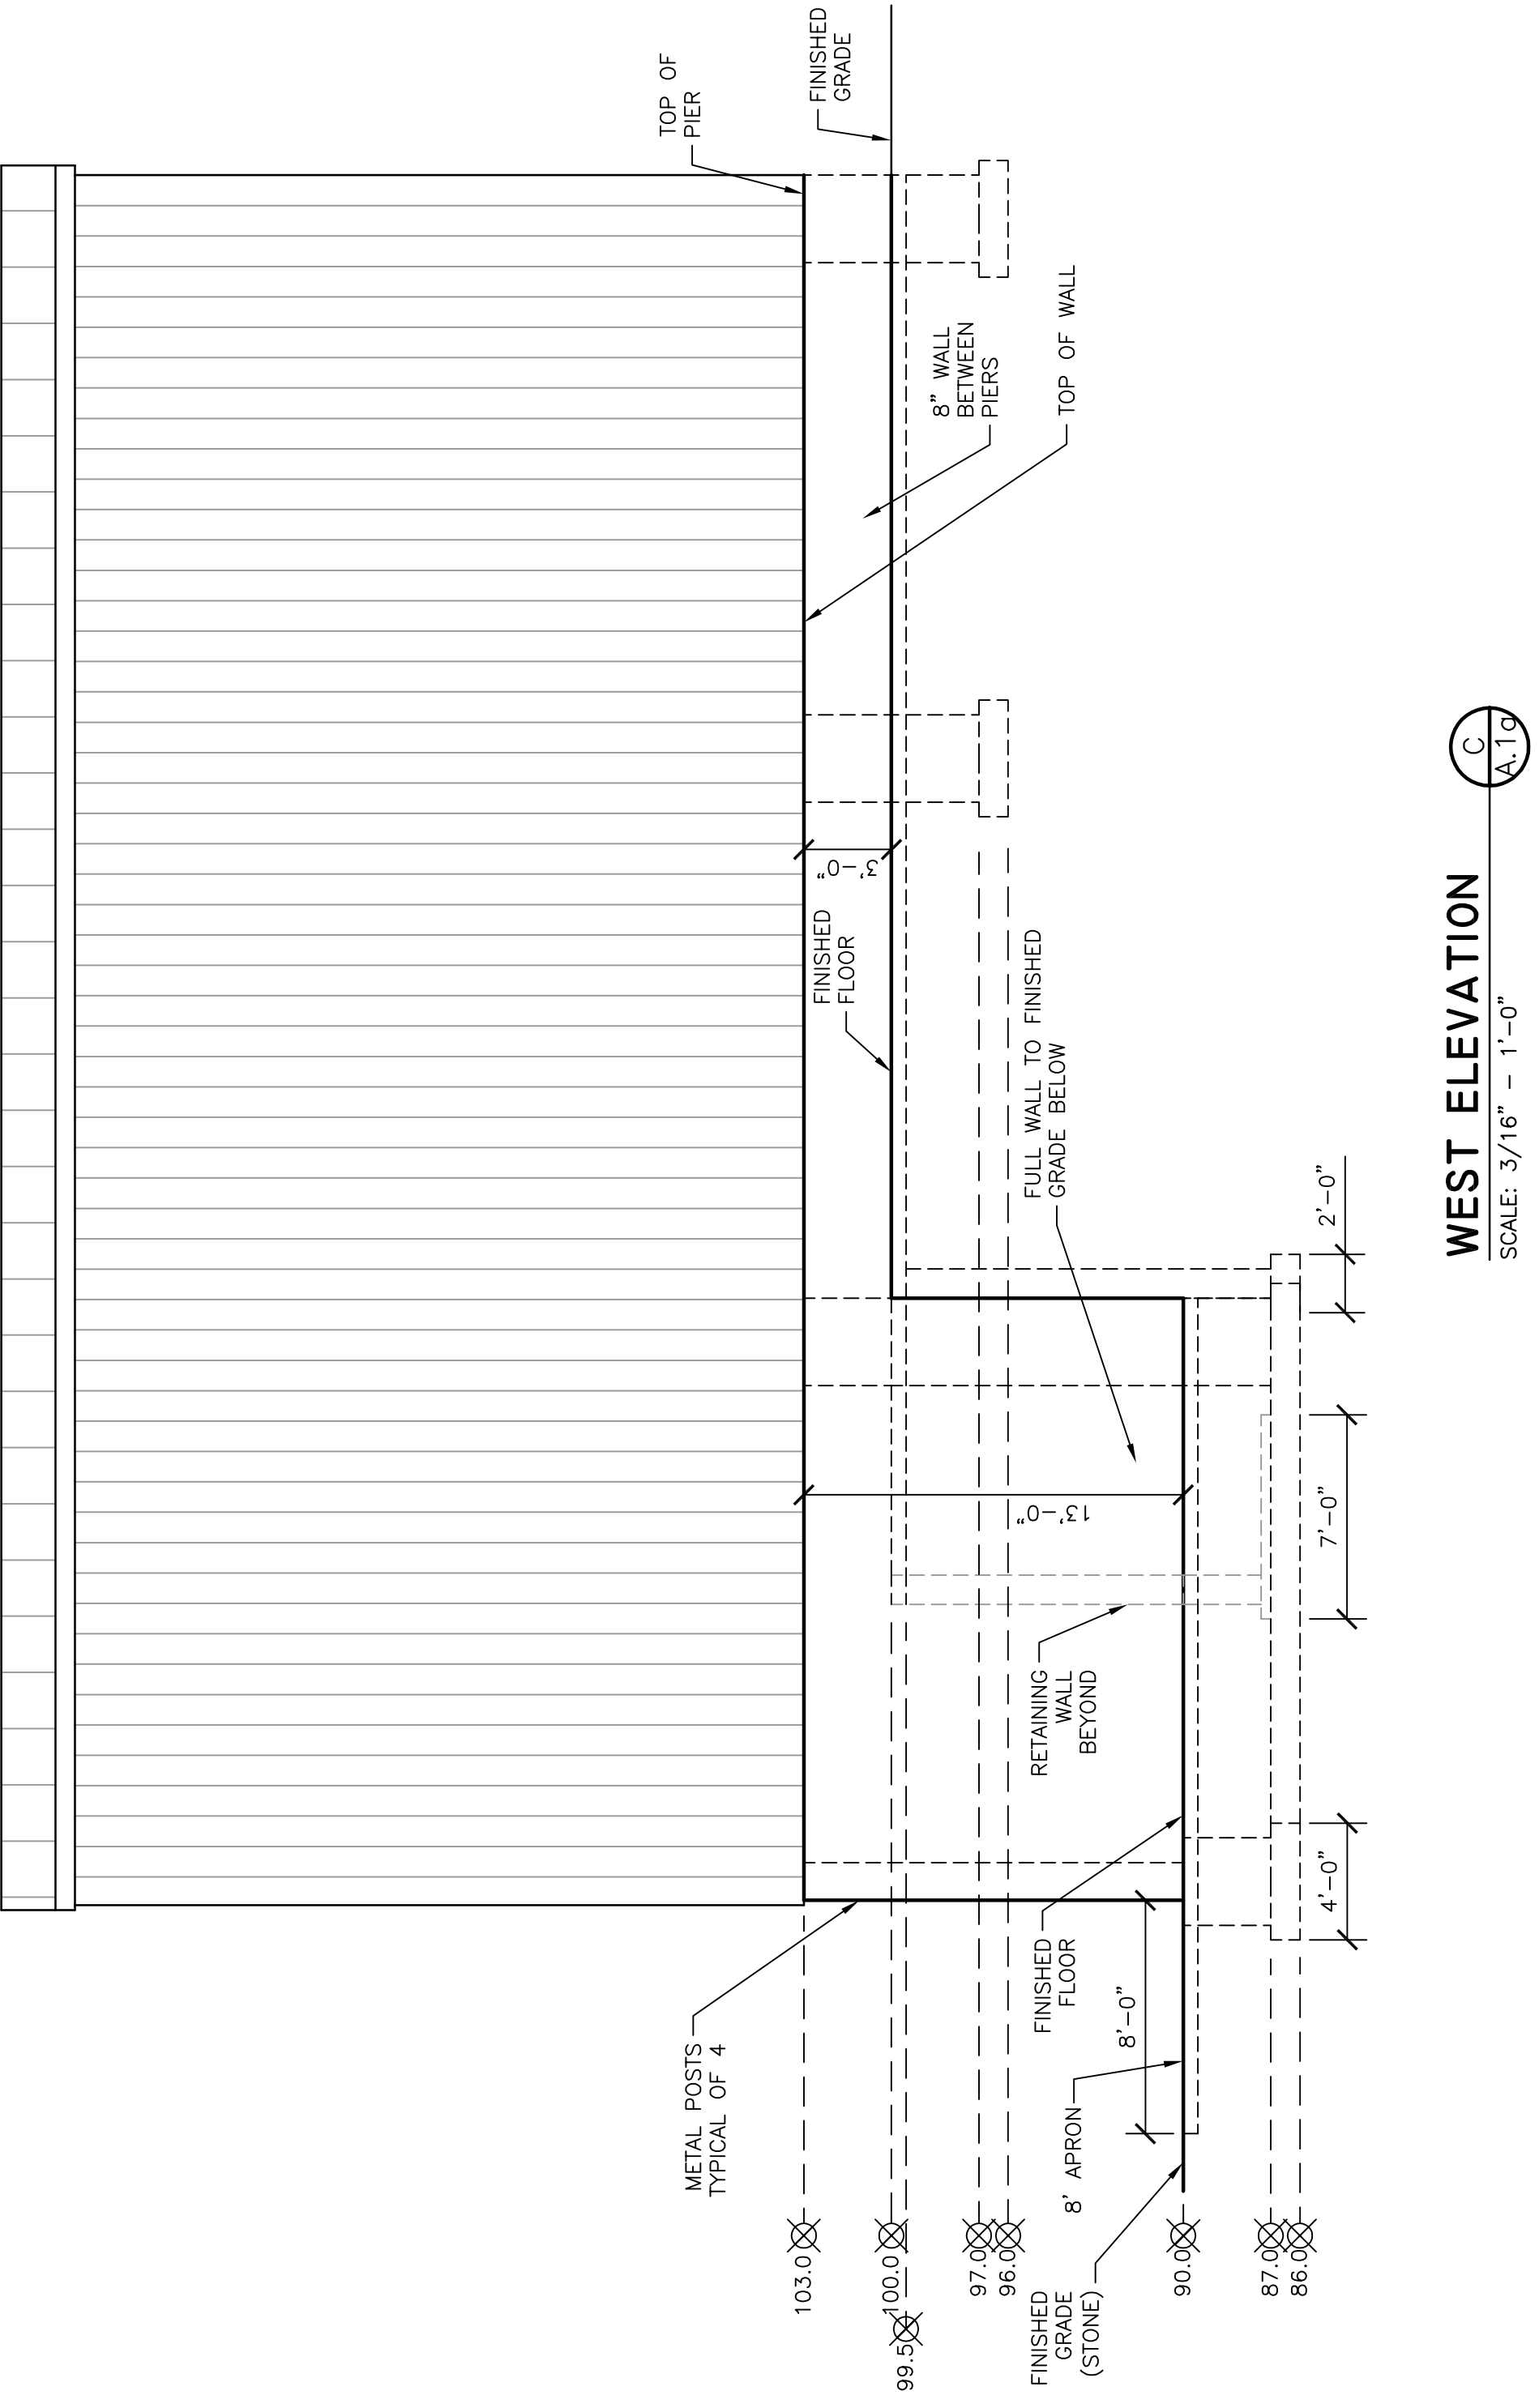

WEST ELEVATION
SCALE: 3/16" = 1'-0"
C
A.1a