


A NEW RECYCLING BUILDING FOR
 LONDON, OHIO
 NORTH CENTRAL OHIO SOLID WASTE DISTRICT
 233 JENKINSON DRIVE
 LONDON, OHIO 43140
 MADISON COUNTY

NO.	CORR. LTR. DATE	REVISED ISSUE DATE

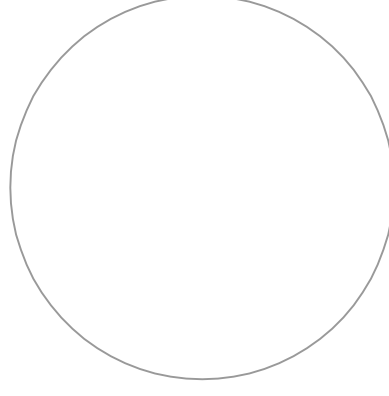


DESIGN BY PROFESSIONAL:
PIZZINO ENGINEERING & CONSULTING, LLC.
 WILLIAM J. PIZZINO, P.E.
 9495 SR 161
 PLAIN CITY, OHIO 43064

CONCEPT BUILDINGS, INC.
 MARYSVILLE, OHIO
 (937) 644-0605

THIS SHEET: FOUNDATION PLAN

PROJECT: RECYCLING BLDG
 SHEET: 6 OF 9
 DATE: 09-19-07
 DRAWN BY: P.R.M.
 SCALE: AS NOTED
A.4

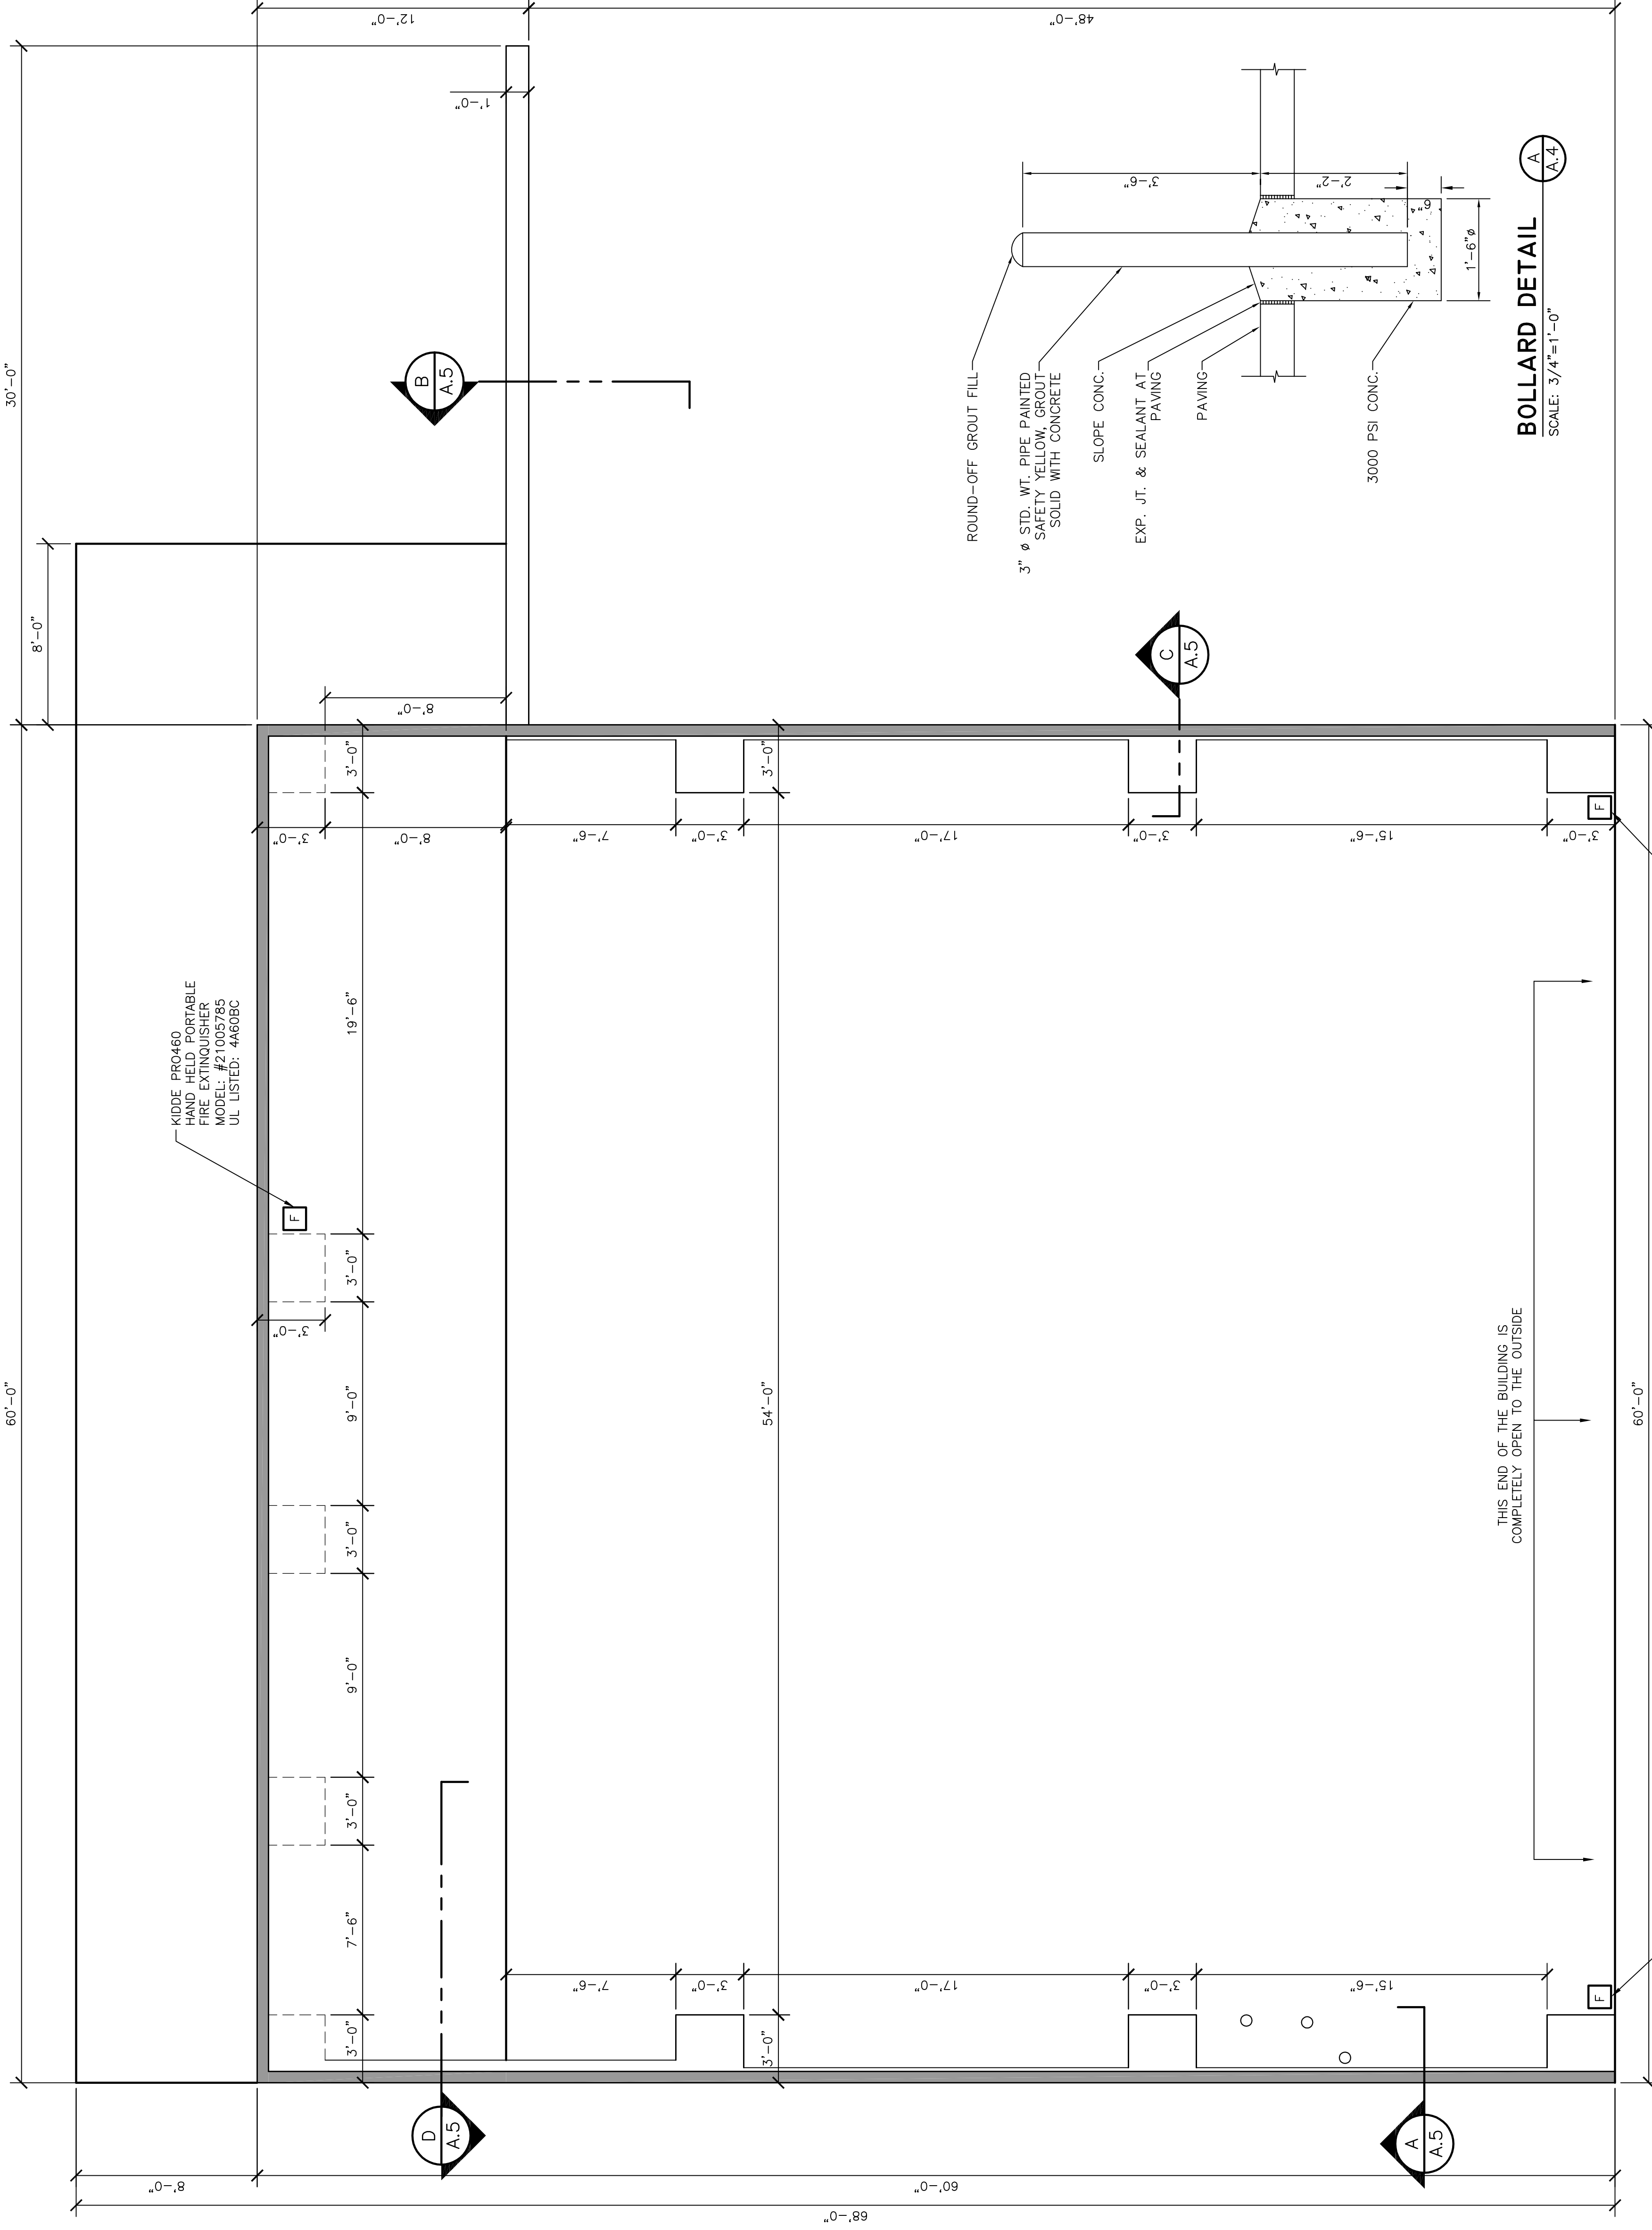

FLOOR PLAN
 SCALE: 1/4" = 1'-0"

