

A NEW RECYCLING BUILDING FOR  
LONDON, OHIO  
NORTH CENTRAL OHIO SOLID WASTE DISTRICT  
233 JENKINSON DRIVE  
LONDON, OHIO 43140  
MADISON COUNTY



NO.	CORR. LTR.	DATE	REVISED	ISSUE	DATE

DESIGN BY PROFESSIONAL:  
**PIZZINO ENGINEERING & CONSULTING, LLC.**  
WILLIAM J. PIZZINO, P.E.  
9495 SR 161  
PLAIN CITY, OHIO 43064

**CONCEPT BUILDINGS, INC.**  
MARYSVILLE, OHIO  
(937) 644-0605

THIS SHEET:  
FOUNDATION PLAN

PROJECT: RECYCLING BLDG  
SHEET: 4 OF 9  
DATE: 09-19-07  
DRAWN BY: P.R.M.  
SCALE: AS NOTED  
**A.2**

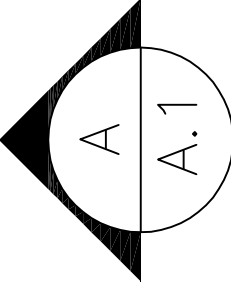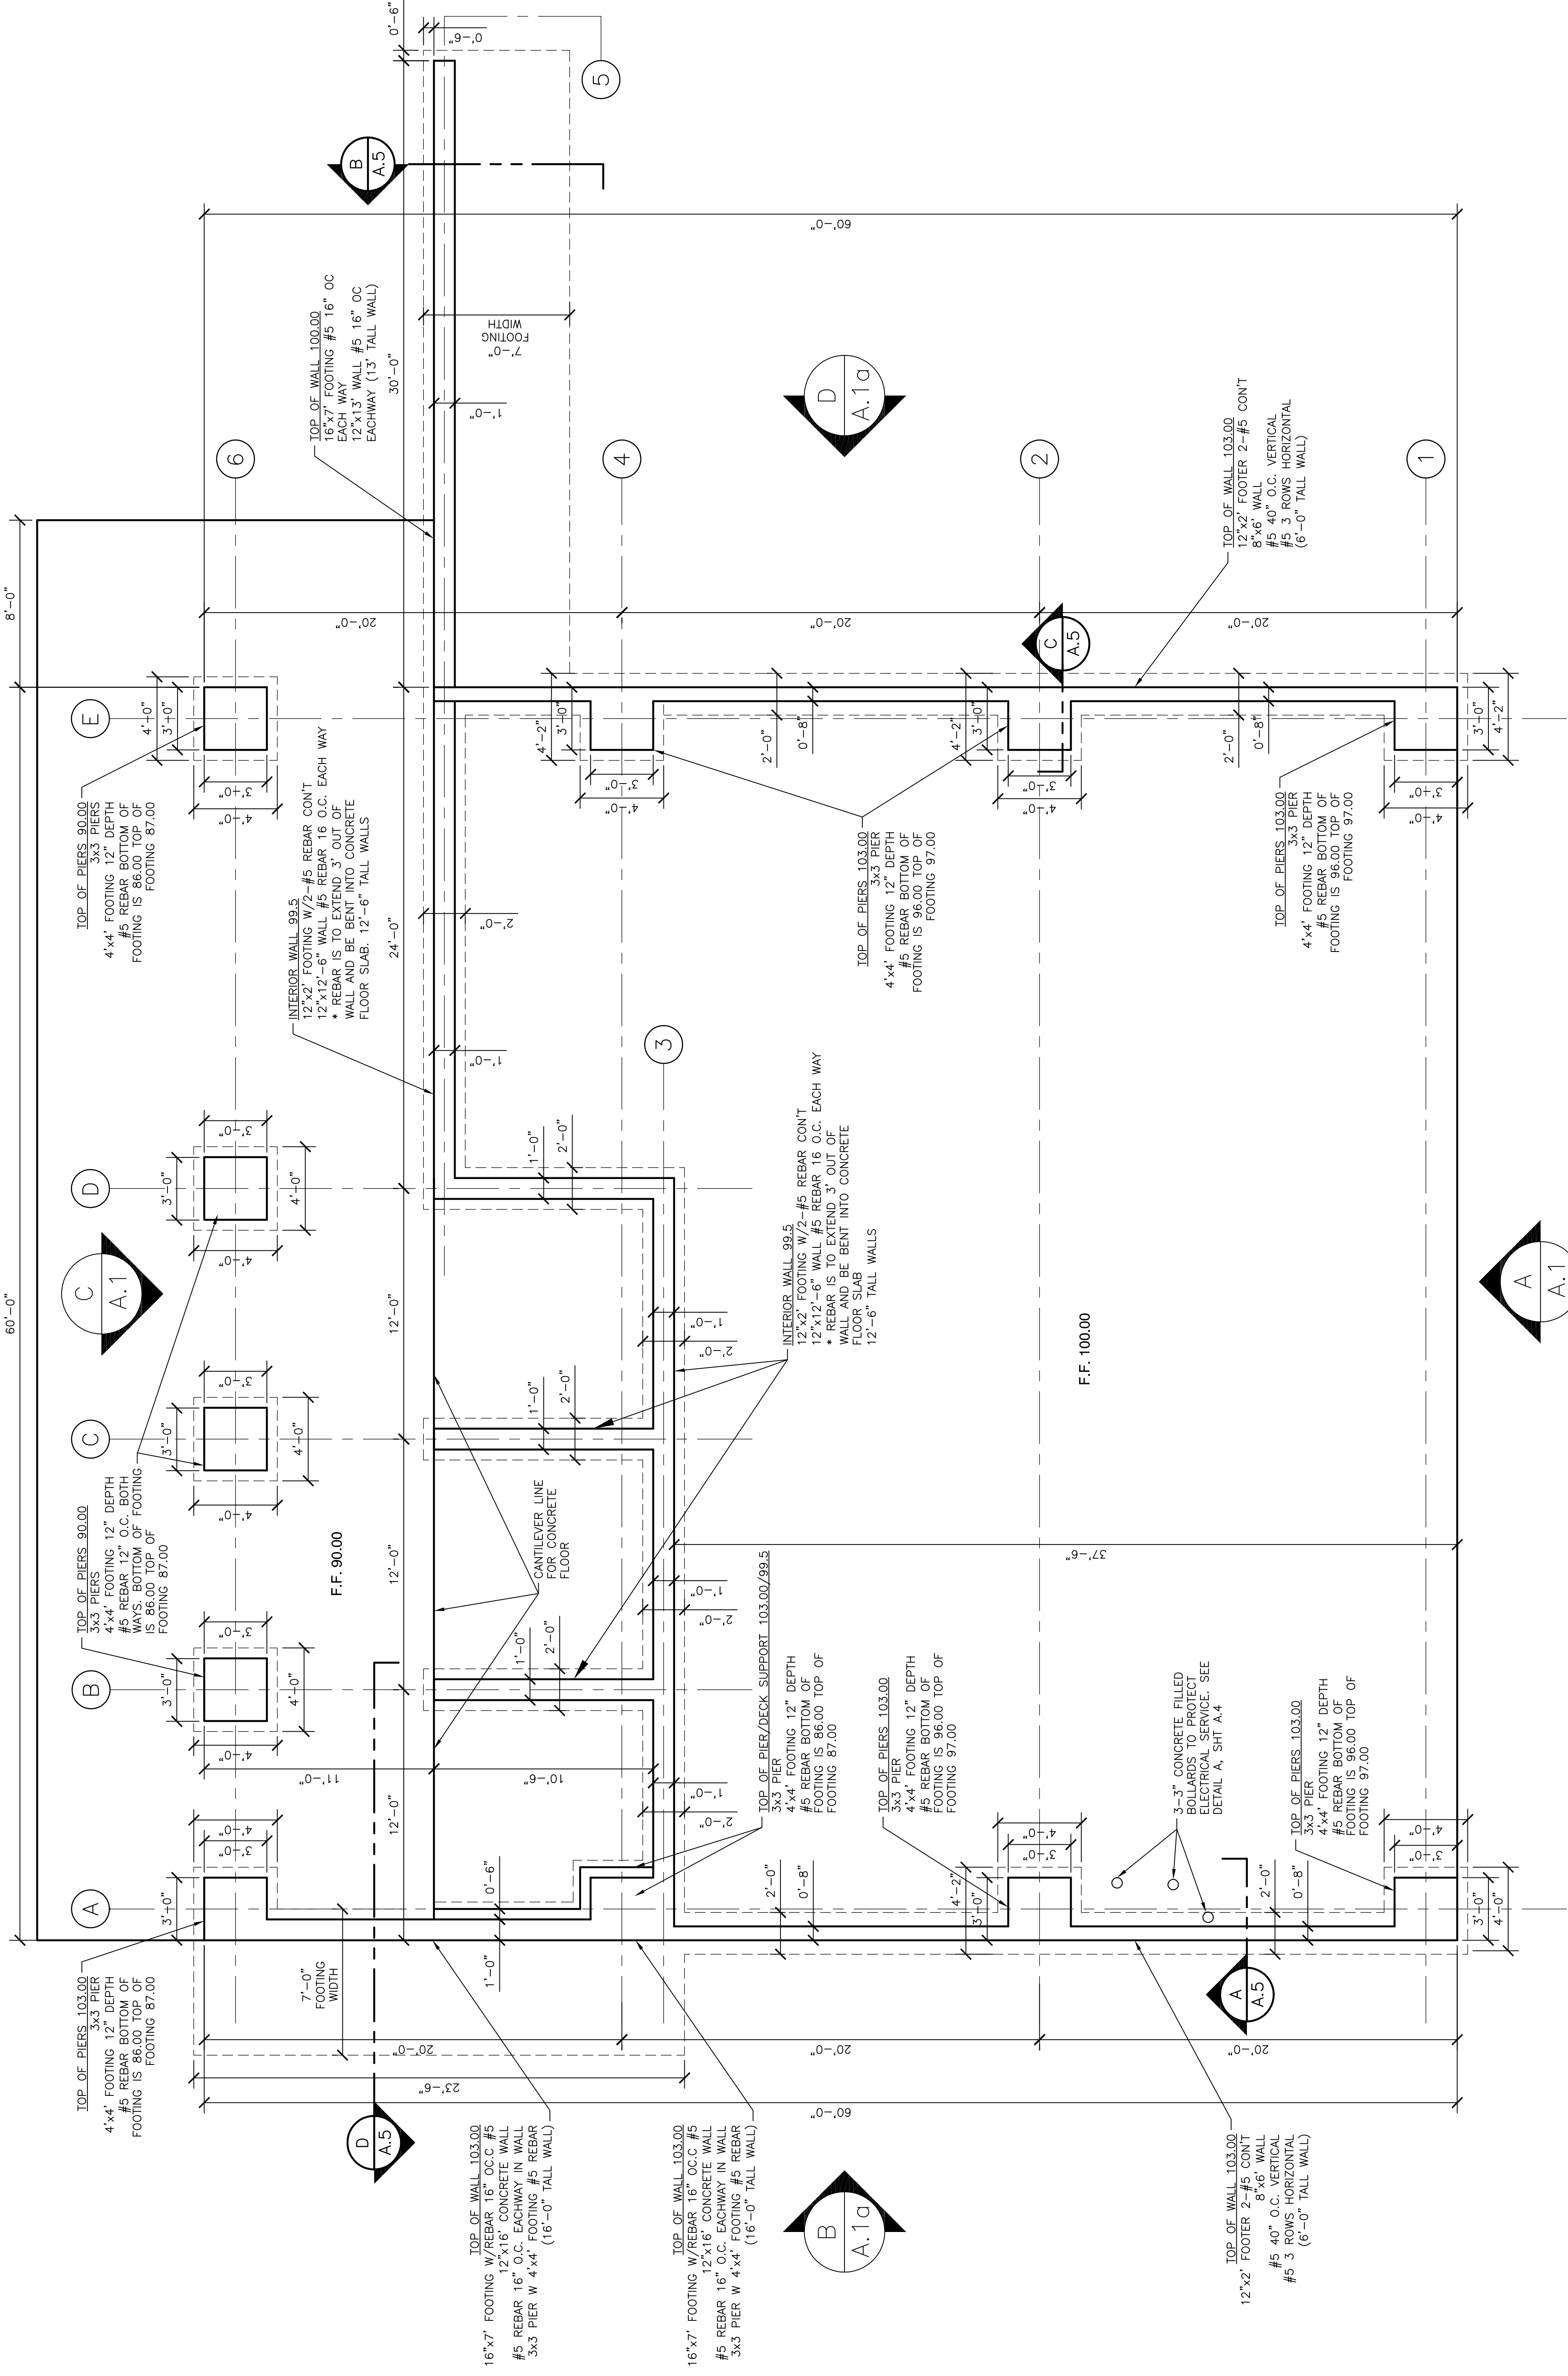

FOUNDATION PLAN  
SCALE: 1/4"=1'-0"

